




Doorsnede CL

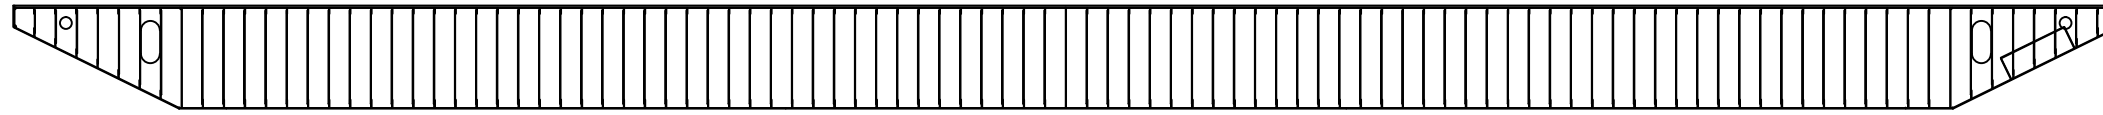

2x Doorsnede 2854mm

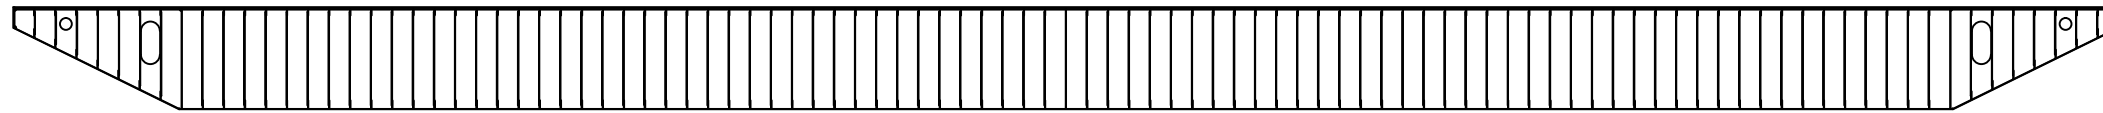


Zijaanzicht

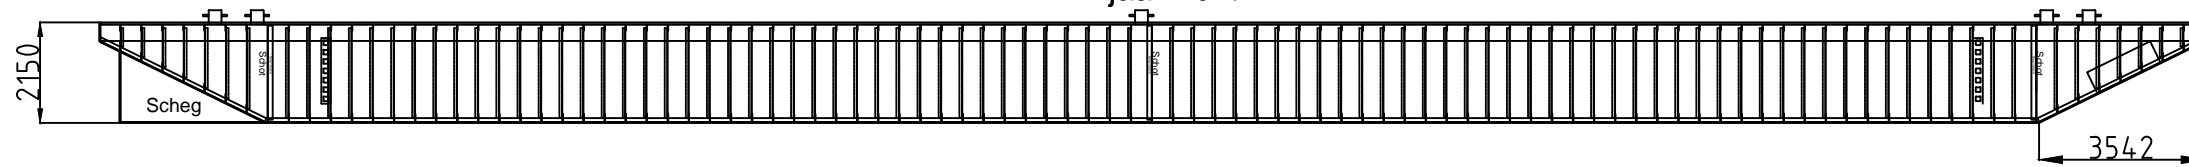


45000

Dek

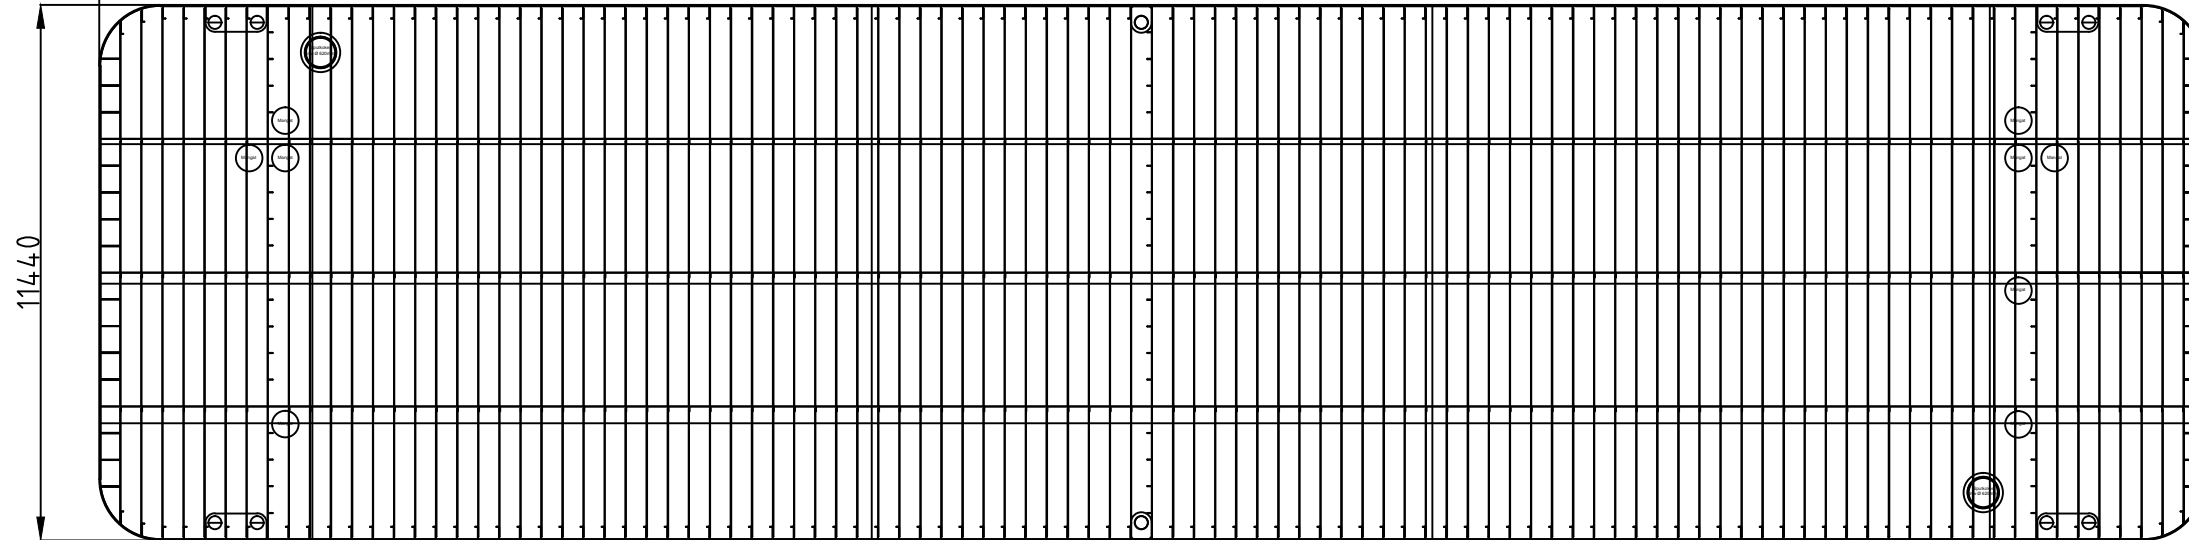

11440

Rev.	Date	Description	Approved	
 <p>S.Houbenweg 2, 6051 DX, Maasbracht, The Netherlands                      Tel. +31 (0)475-461833 Fax. +(0)475-464426                      E-Mail: F.Fijneman@online.nl  <a href="http://www.scheepswerf-tinnemans.nl">www.scheepswerf-tinnemans.nl</a></p>			Client: P.v.Bergen Delft	Yard: Scheepswerf Tinnemans Maasbracht
			No. -	No. -
			Drawn: F.Fijneman	Approved:
			Scale: n.v.t	Units: mm
Date: 13-4-2013	Size: A0	Title: <b>Attack</b> 45x11,44x2,16 Boven-zijaanzicht		
Project: Attack			Dwg name: Algemeen plan	

Tinnemans Engineering 2005 All rights reserved